
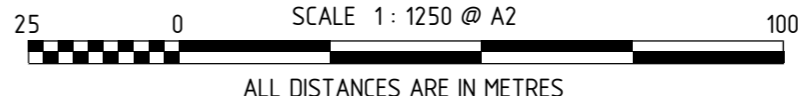
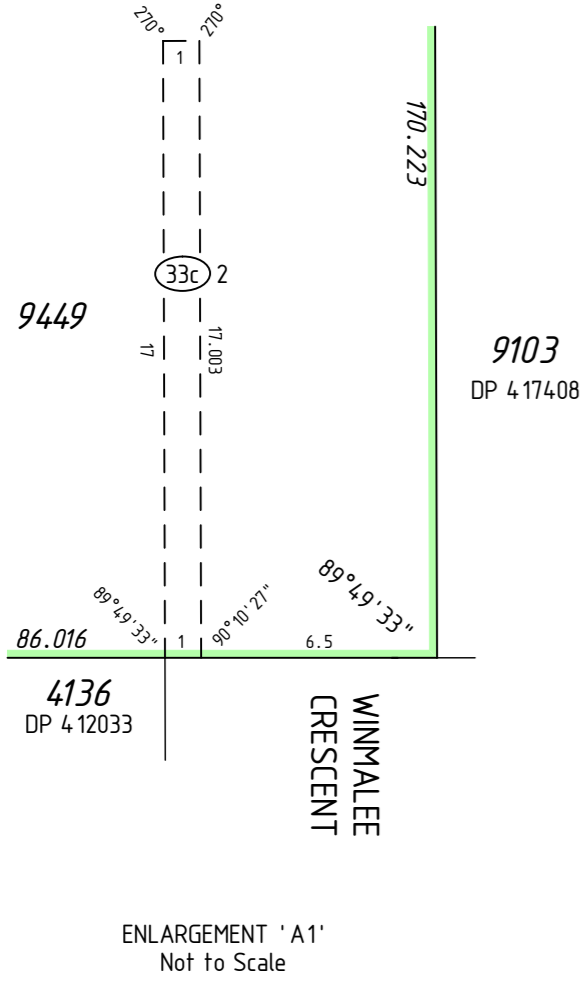


VERSION	AMENDMENT	AUTHORISED BY	DATE

HELD BY LANDGATE IN DIGITAL FORMAT ONLY

FORMER TENURE TABLE

LOT	FORMER TENURE	ON PLAN / DIAGRAM	TITLE
LOT 4099, 4101, 4103, 4118, 4119, 4121, 4122, 4124 & 9448	PT LOT 9446	DP 419673	2994/148
LOT 9449	PT LOT 9447	DP 419673	2994/149
LOT 4117	PT LOT 9446 PT LOT 9447	DP 419673 DP 419673	2994/148 2994/149

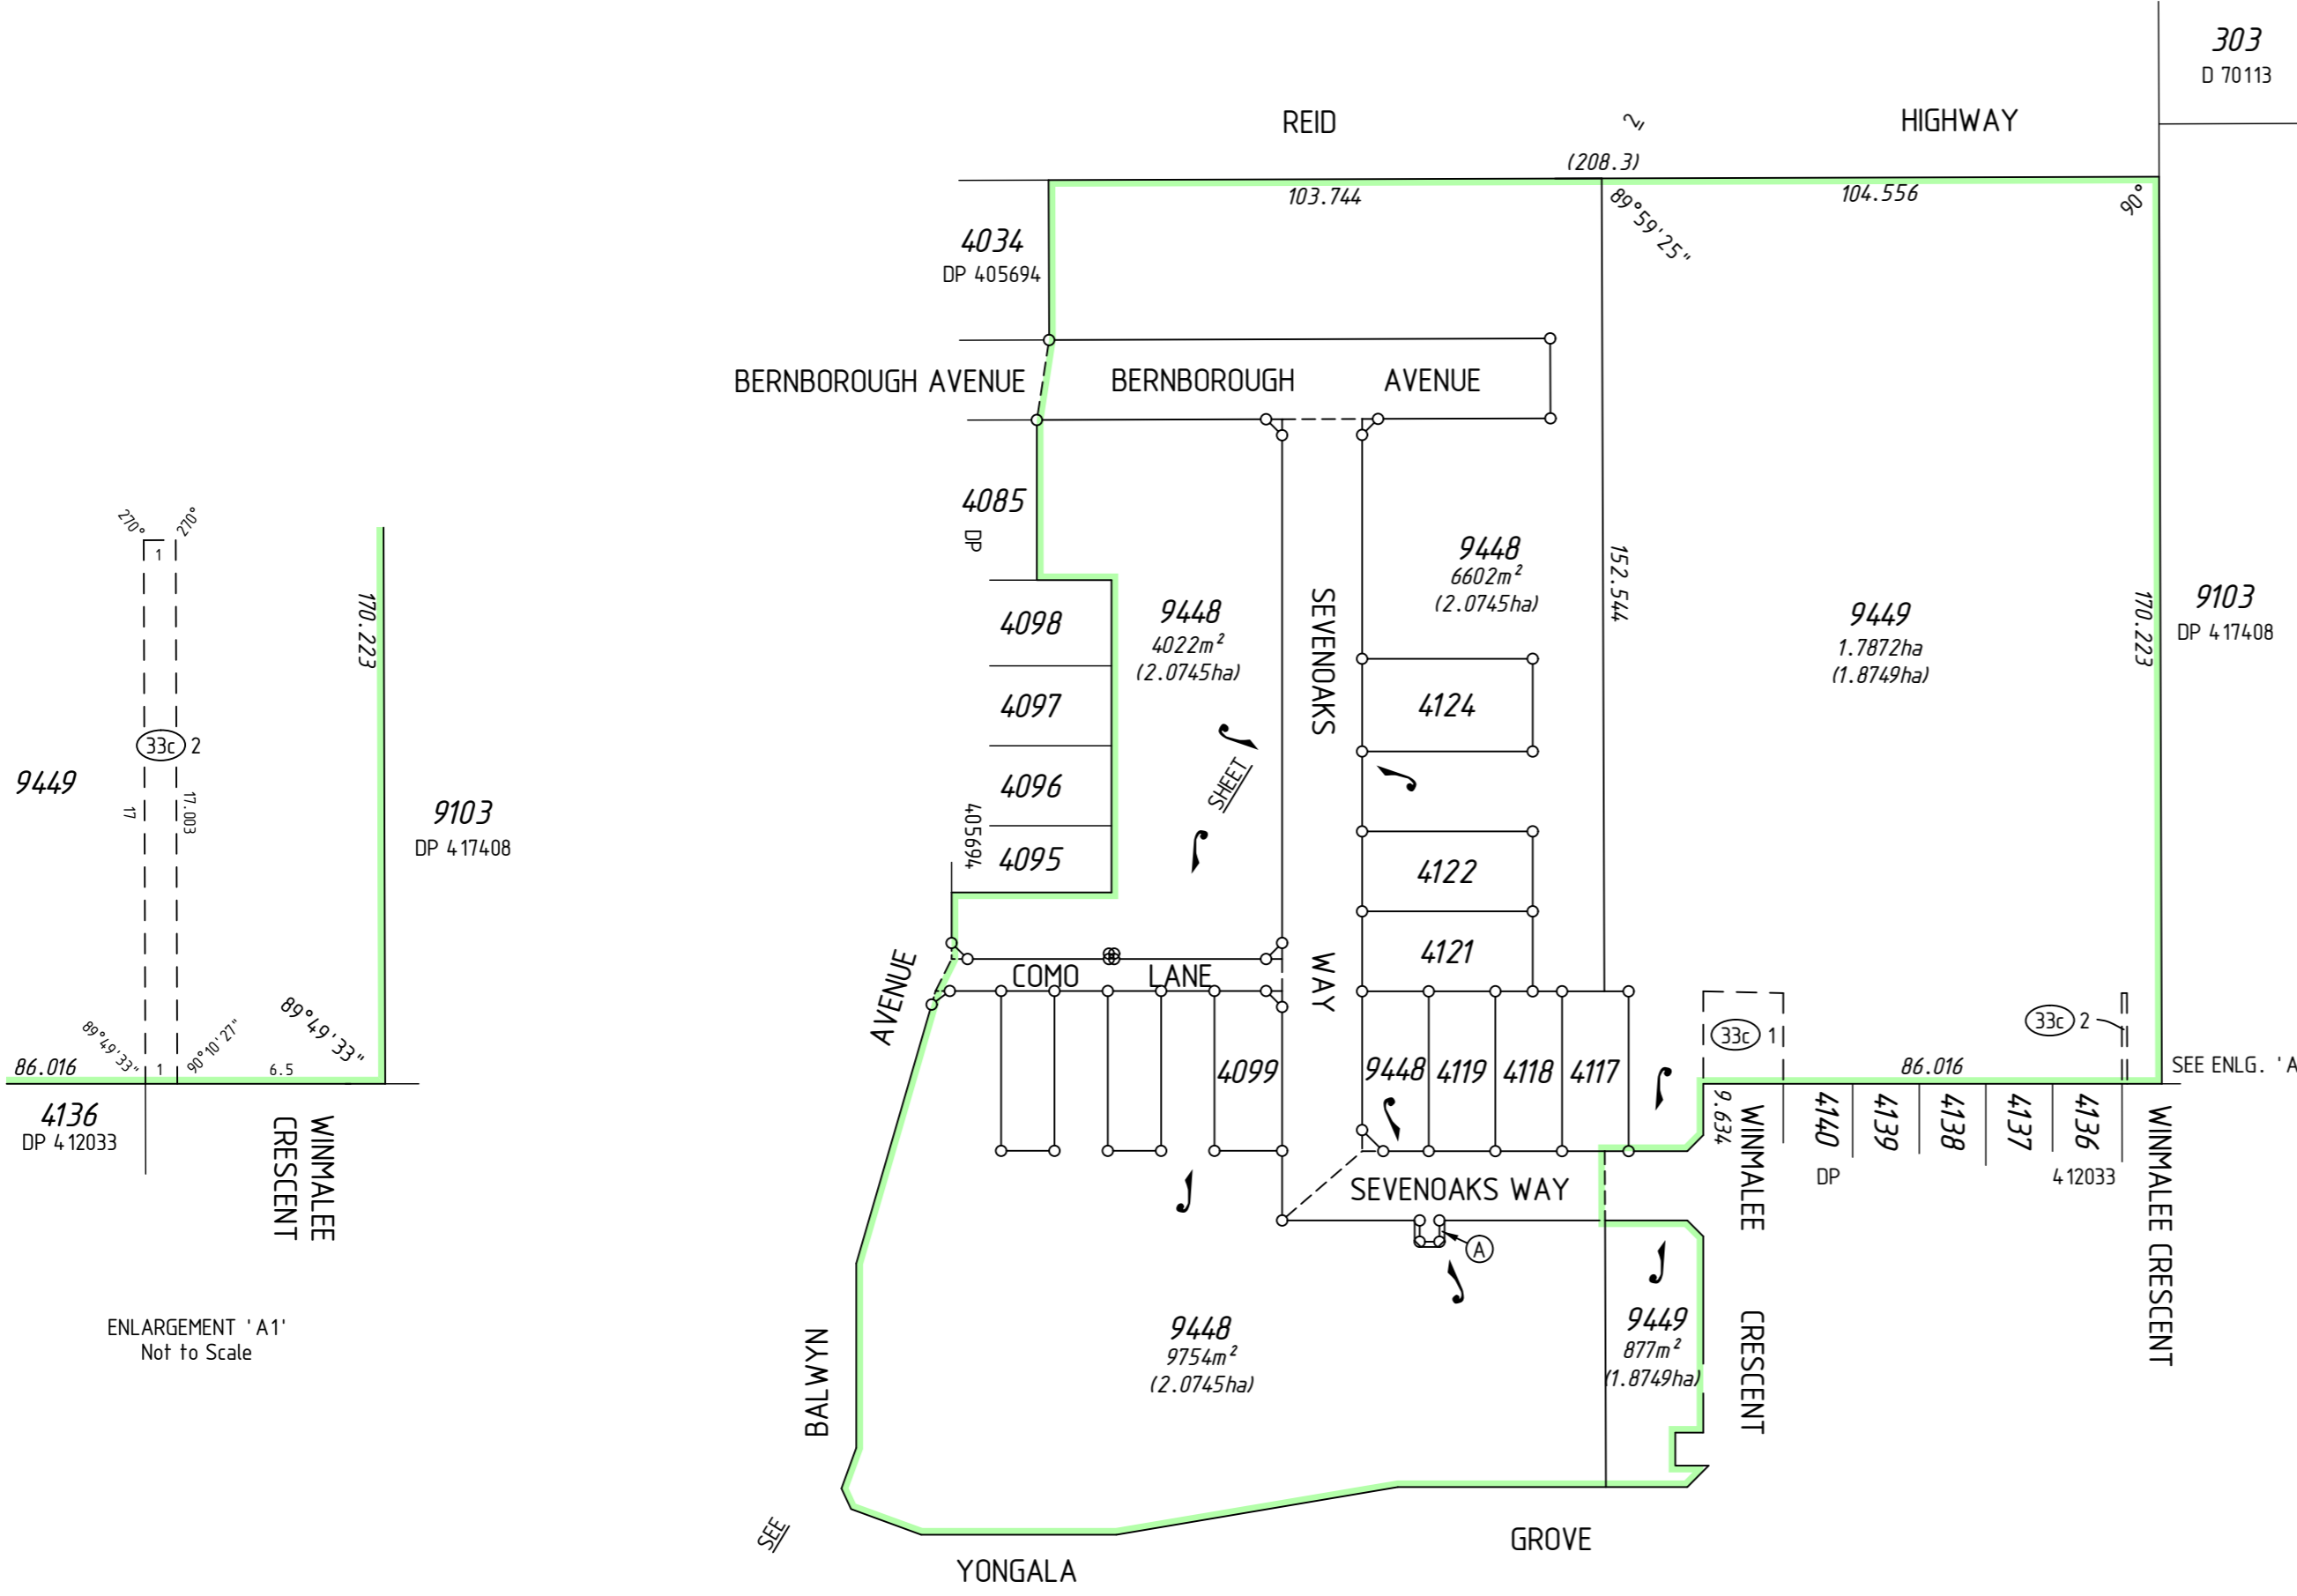

INTERESTS AND NOTIFICATIONS



SUBJECT	PURPOSE	STATUTORY REFERENCE	ORIGIN	LAND BURDENED	BENEFIT TO	COMMENTS
33c 1, 33c 2	EASEMENT (ELECTRICITY SUPPLY)	SEC 167 OF THE P. & D. ACT REG 33 (c)	DP 412033	LOT 9449	ELECTRICITY NETWORKS CORPORATION	
A	RESTRICTIVE COVENANT RESTRICTIVE COVENANT	SEC 136D OF THE T.L.A. SEC 129BA OF THE T.L.A.	THIS PLAN & DOC DOC	ALL LOTS EXCEPT 9448 & 9449 LOT 9448	ALL LOTS EXCEPT 9448 & 9449 ELECTRICITY NETWORKS CORPORATION	
	NOTIFICATION	SEC 165 OF THE P. & D. ACT	DOC	ALL LOTS EXCEPT 9448 & 9449		PROXIMITY TO RURAL ZONED LAND

SURVEY CARRIED OUT UNDER REG 26A SPECIAL SURVEY AREA GUIDELINES  
SEE SURVEY SHEETS FOR SURVEY INFORMATION  
USE ONLY THE SURVEY SHEET/S WHEN DETERMINING THE TRUE FINAL POSITION AND TYPE OF ALL SURVEY MARKS PLACED PERTAINING TO THIS PLAN.

**MNG**  
MC MULLEN NOLAN GROUP  
PO Box 3526, Success W.A. 6964  
Tel: (08) 6436 1599  
Fax: (08) 6436 1500  
Email: info@mngsurvey.com.au  
MNG Ref : 98183dp-074e - Stage 5B - DP419837.CSD


TYPE	FREEHOLD	S.S.A.	YES
PURPOSE	SUBDIVISION		
PLAN OF	LOTS 4099, 4101, 4103, 4117-4119, 4121, 4122, 4124, 9448, 9449, ROADS, AND RESTRICTIVE COVENANT		
FORMER TENURE	SEE FORMER TENURE TABLE		
LOCAL AUTHORITY	CITY OF SWAN		
LOCALITY	CAVERSHAM		
D.O.L. FILE			
FIELD RECORD	123580		
SURVEYOR'S CERTIFICATE - REG 54 I, Nigel J. SIMPSON hereby certify that this plan is accurate and is a correct representation of the - (a) *survey, and/or (b) *calculations from measurements recorded in the field records, [* delete if inapplicable] undertaken for the purposes of this plan and that it complies with the relevant written law(s) in relation to which it is lodged.			
LICENSED SURVEYOR		DATE	
LOGGED			
DATE	FEE PAID	ASSESS No.	
I.S.C.			
EXAMINED			
DATE			
WESTERN AUSTRALIAN PLANNING COMMISSION FILE 156213			
Delegated under S. 16 P&D Act 2005			
DATE			
IN ORDER FOR DEALINGS			
SUBJECT TO			
FOR INSPECTOR OF PLANS AND SURVEYS			
DATE			
APPROVED REG26A (4)			
INSPECTOR OF PLANS AND SURVEYS			
DATE			
GOVERNMENT OF WESTERN AUSTRALIA			
Landgate			
DEPOSITED PLAN 419837			
SHEET 01 OF 02 SHEETS (PLUS SURVEY SHEETS) VERSION 1			

FOR HEADING SEE SHEET 1  
FOR INTERESTS AND NOTIFICATIONS SEE SHEET 1

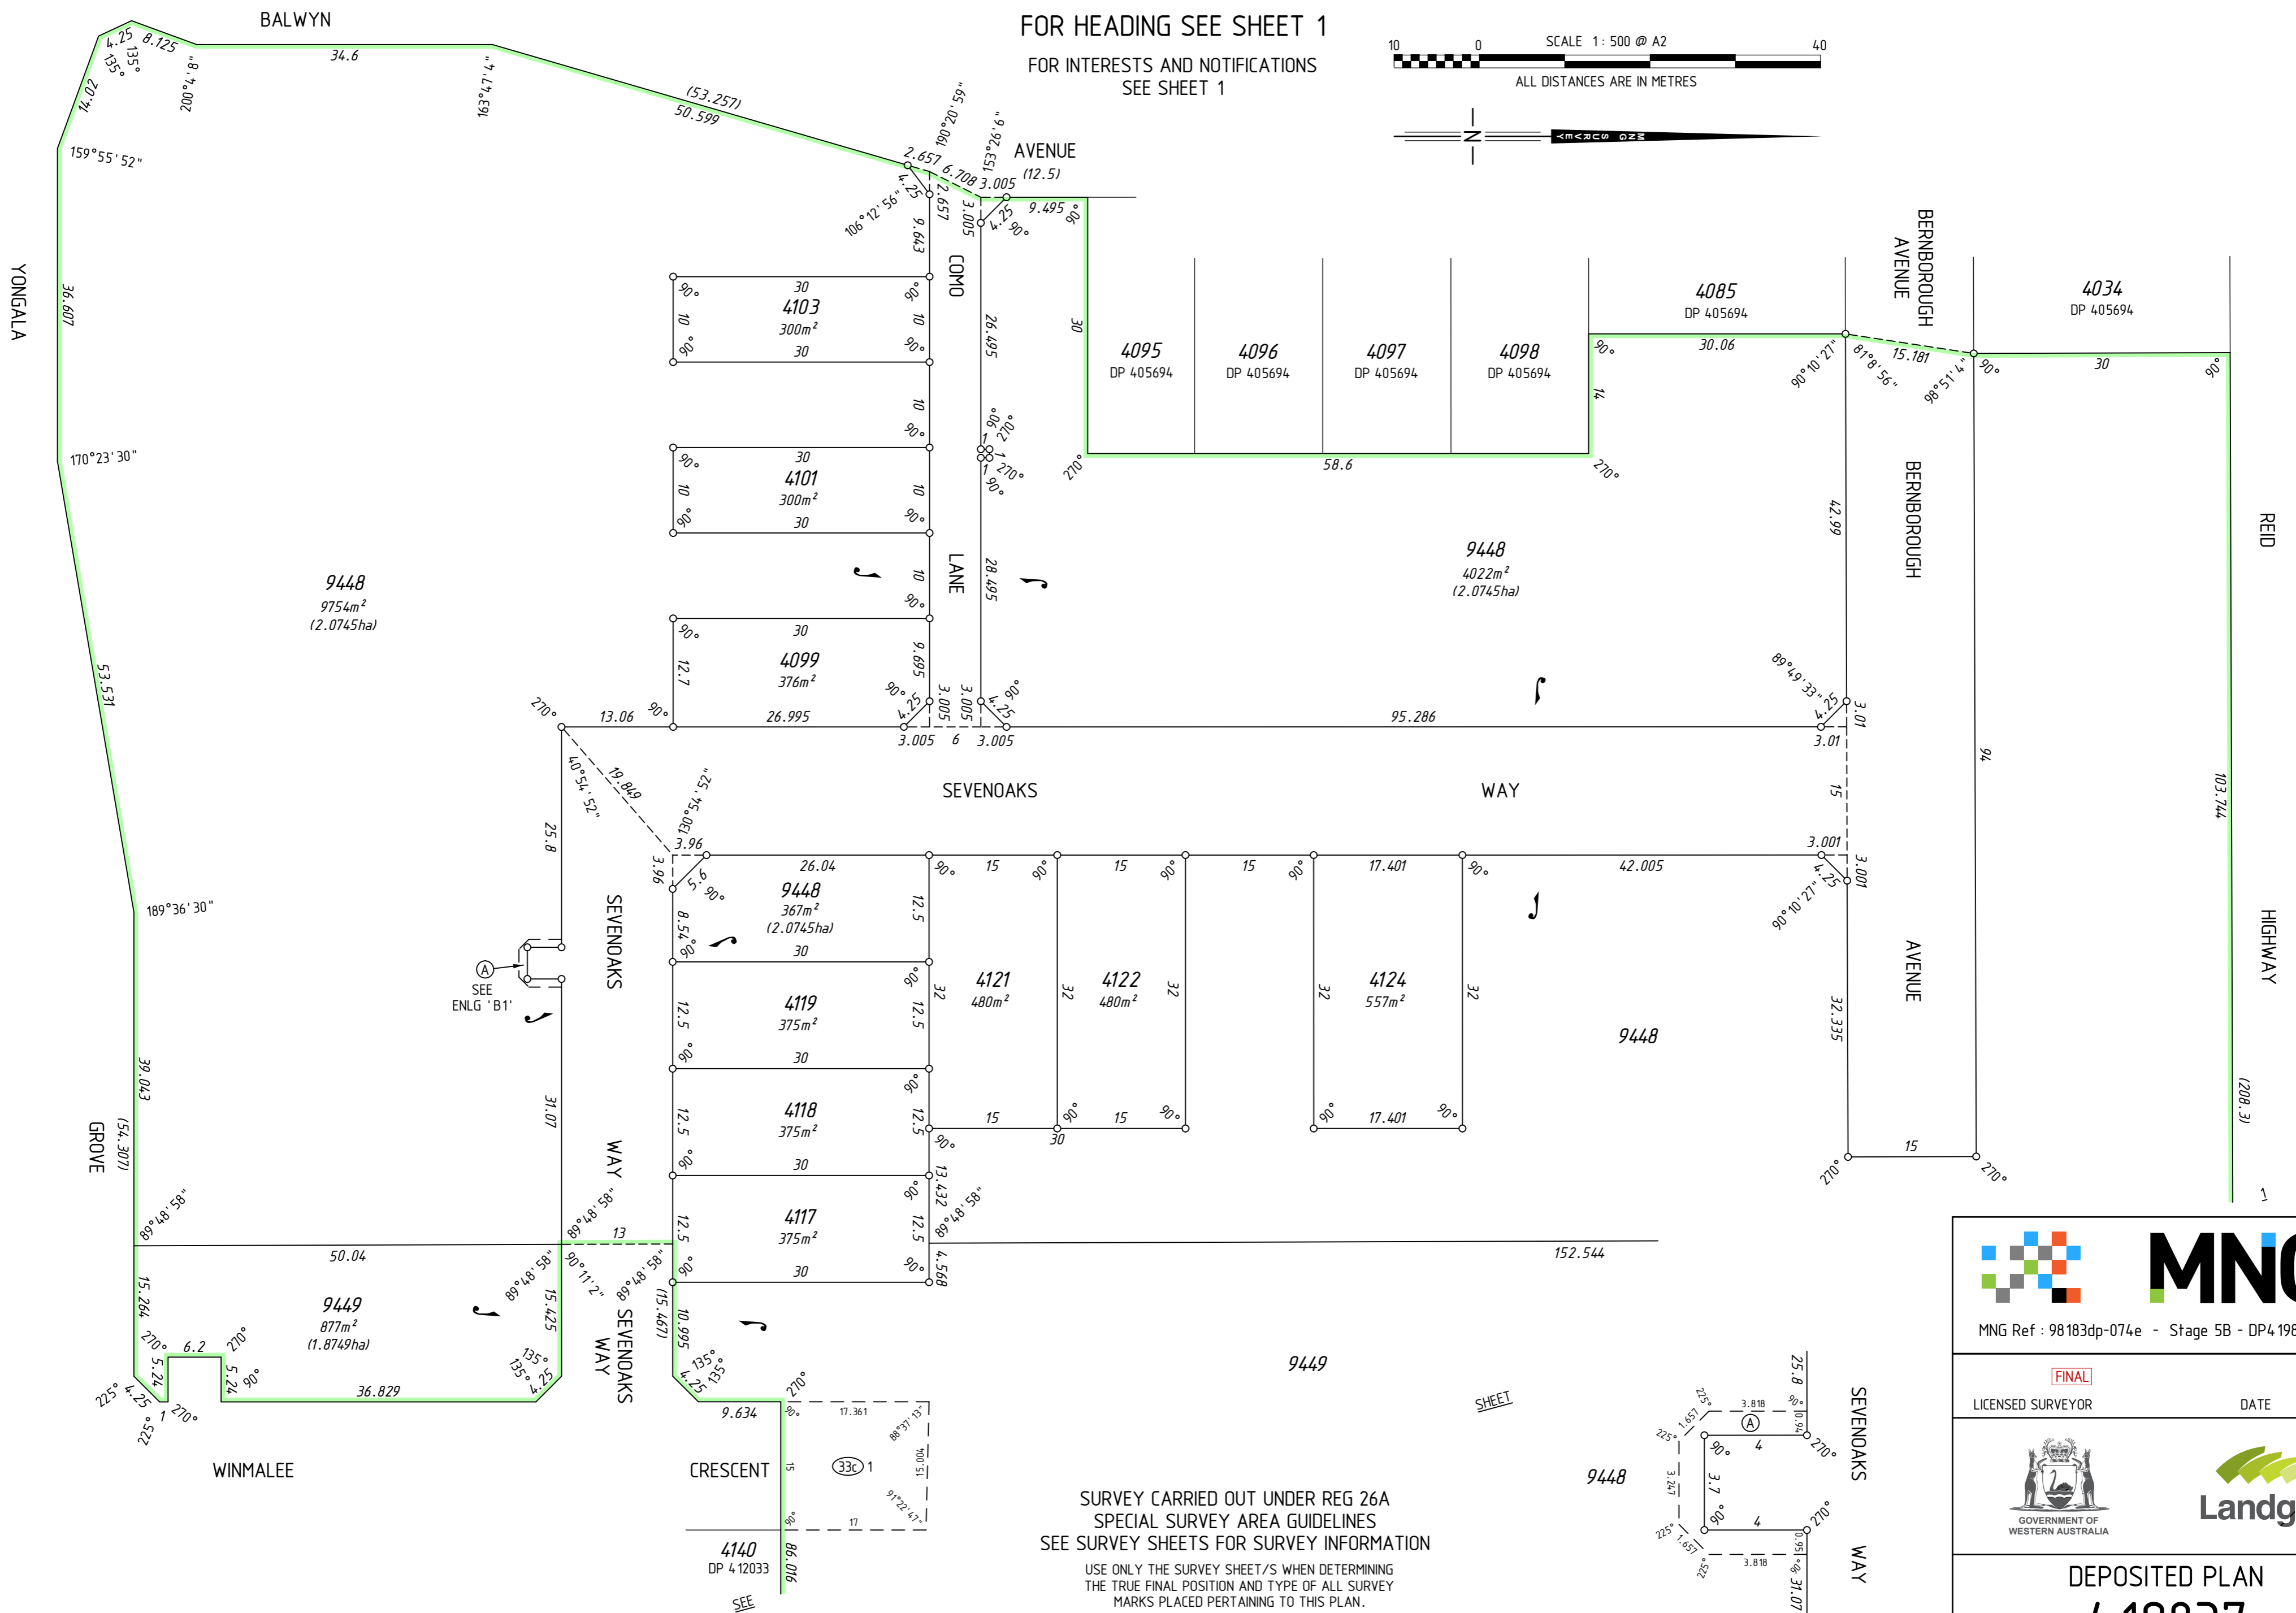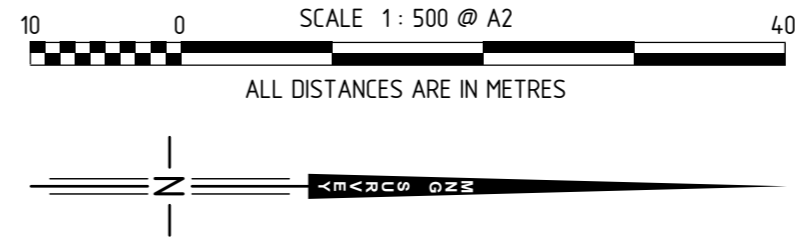

SEE ENLG 'B1'


SHEET

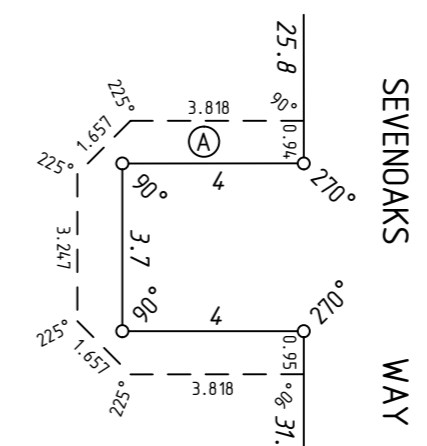

SURVEY CARRIED OUT UNDER REG 26A  
SPECIAL SURVEY AREA GUIDELINES  
SEE SURVEY SHEETS FOR SURVEY INFORMATION

USE ONLY THE SURVEY SHEET/S WHEN DETERMINING  
THE TRUE FINAL POSITION AND TYPE OF ALL SURVEY  
MARKS PLACED PERTAINING TO THIS PLAN.

HELD BY LANDGATE IN DIGITAL FORMAT ONLY



MNG

MNG Ref : 98183dp-074e - Stage 5B - DP4.19837.CSD

---


**FINAL**

LICENSED SURVEYOR DATE

---



GOVERNMENT OF  
WESTERN AUSTRALIA



Landgate

---

DEPOSITED PLAN  
**4 19837**  
SHEET 02 OF 02 SHEETS  
VERSION 1

FOR HEADING SEE SHEET 1

THIS SURVEY SHEET WILL BE  
REPLACED BY THE SURVEY DATA



MNG Ref: 98183dp-074e



DEPOSITED PLAN

**4 19837**

SURVEY SHEET